




# Prefeitura Municipal de Roseira

Praça Santana, 201 - Centro - Tel.(12) 3646-9900 e 3646-9904  
CEP 12580-000 - CNPJ 45.212.008/0001-50 - ROSEIRA - SP

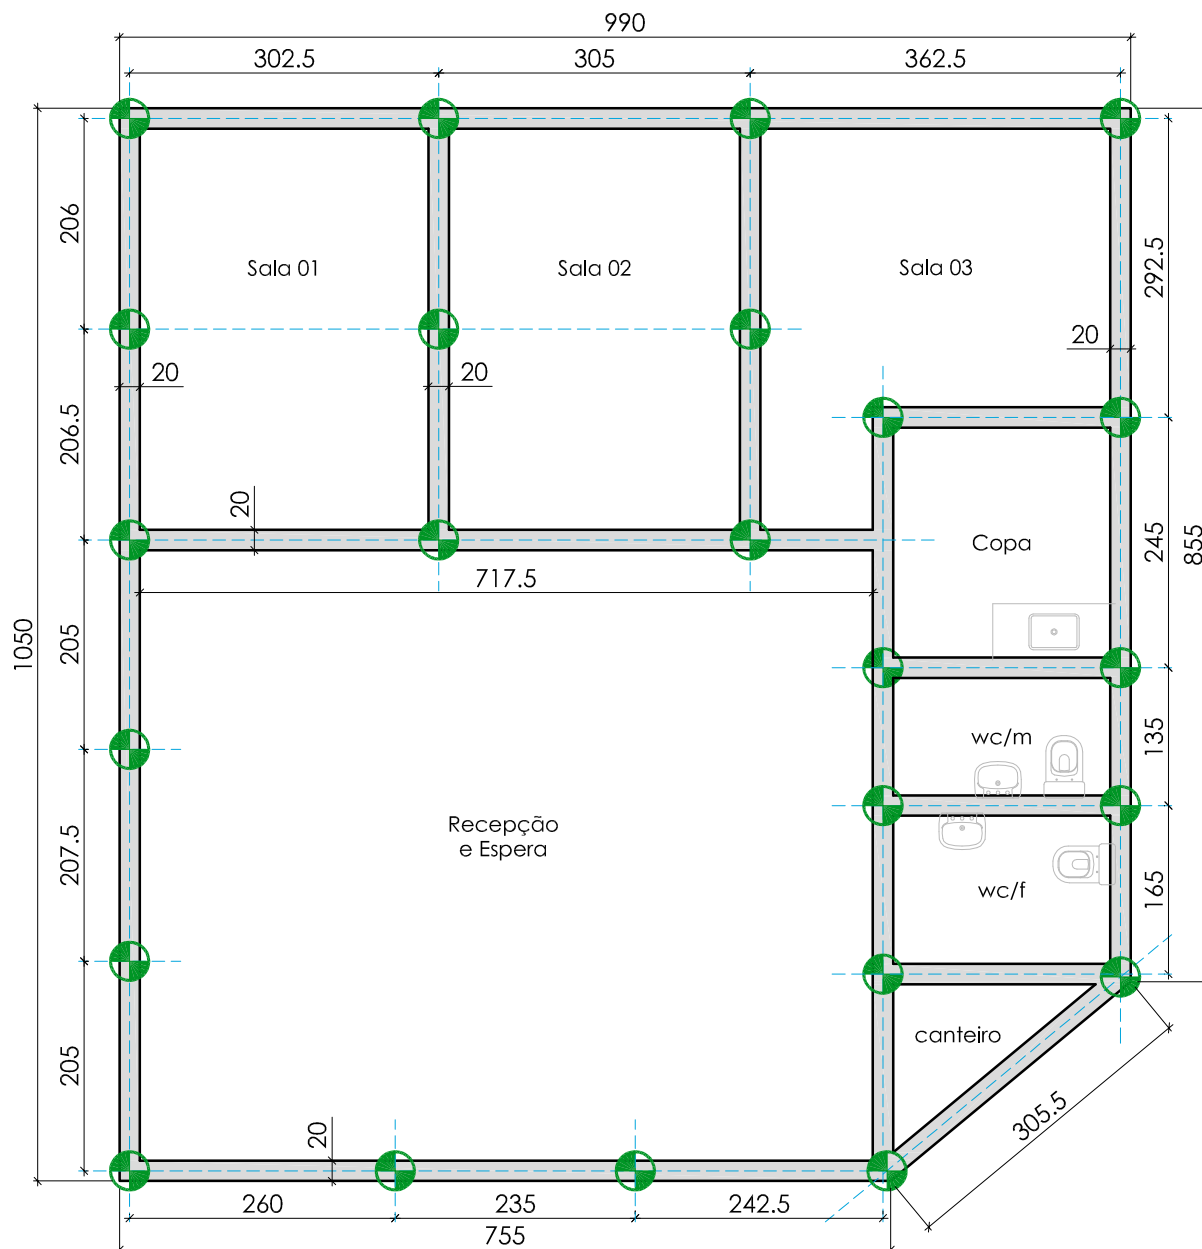

## PLANTA DE FUNDAÇÕES

ESCALA 1:75